


# Gunnerside Village Hall: Ground floor plan

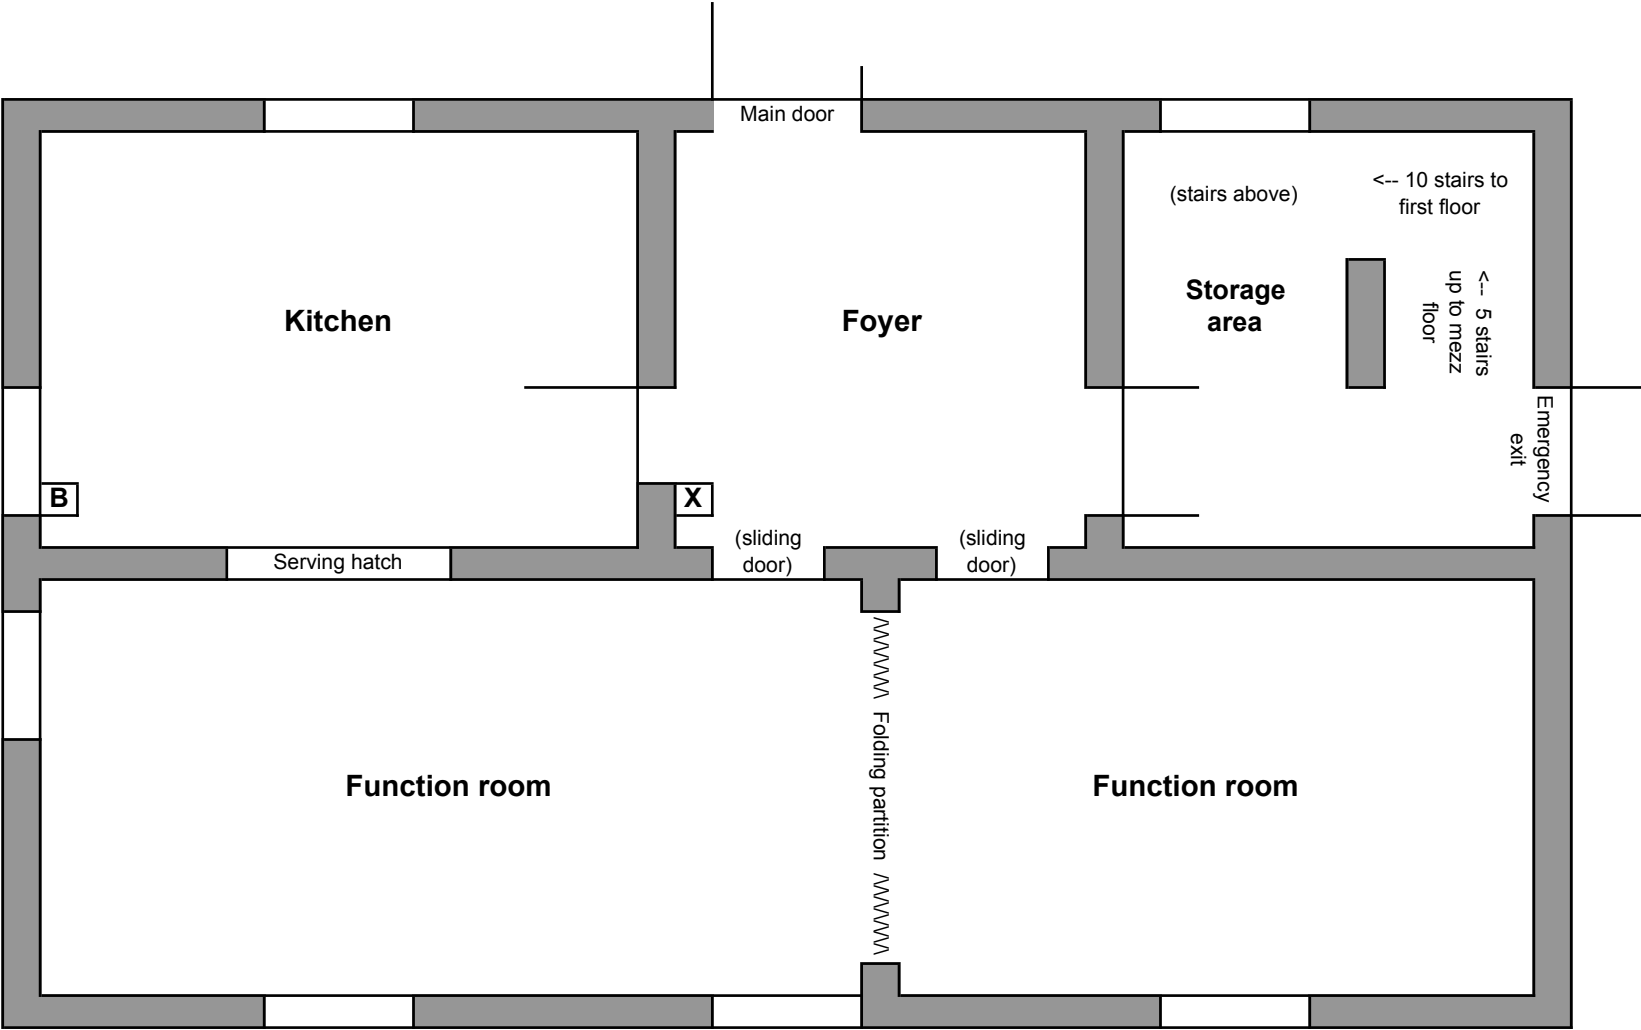

Scale 1:70

Locations: B = Fire Blanket, X = Fire Extinguisher